



△ B



B' △

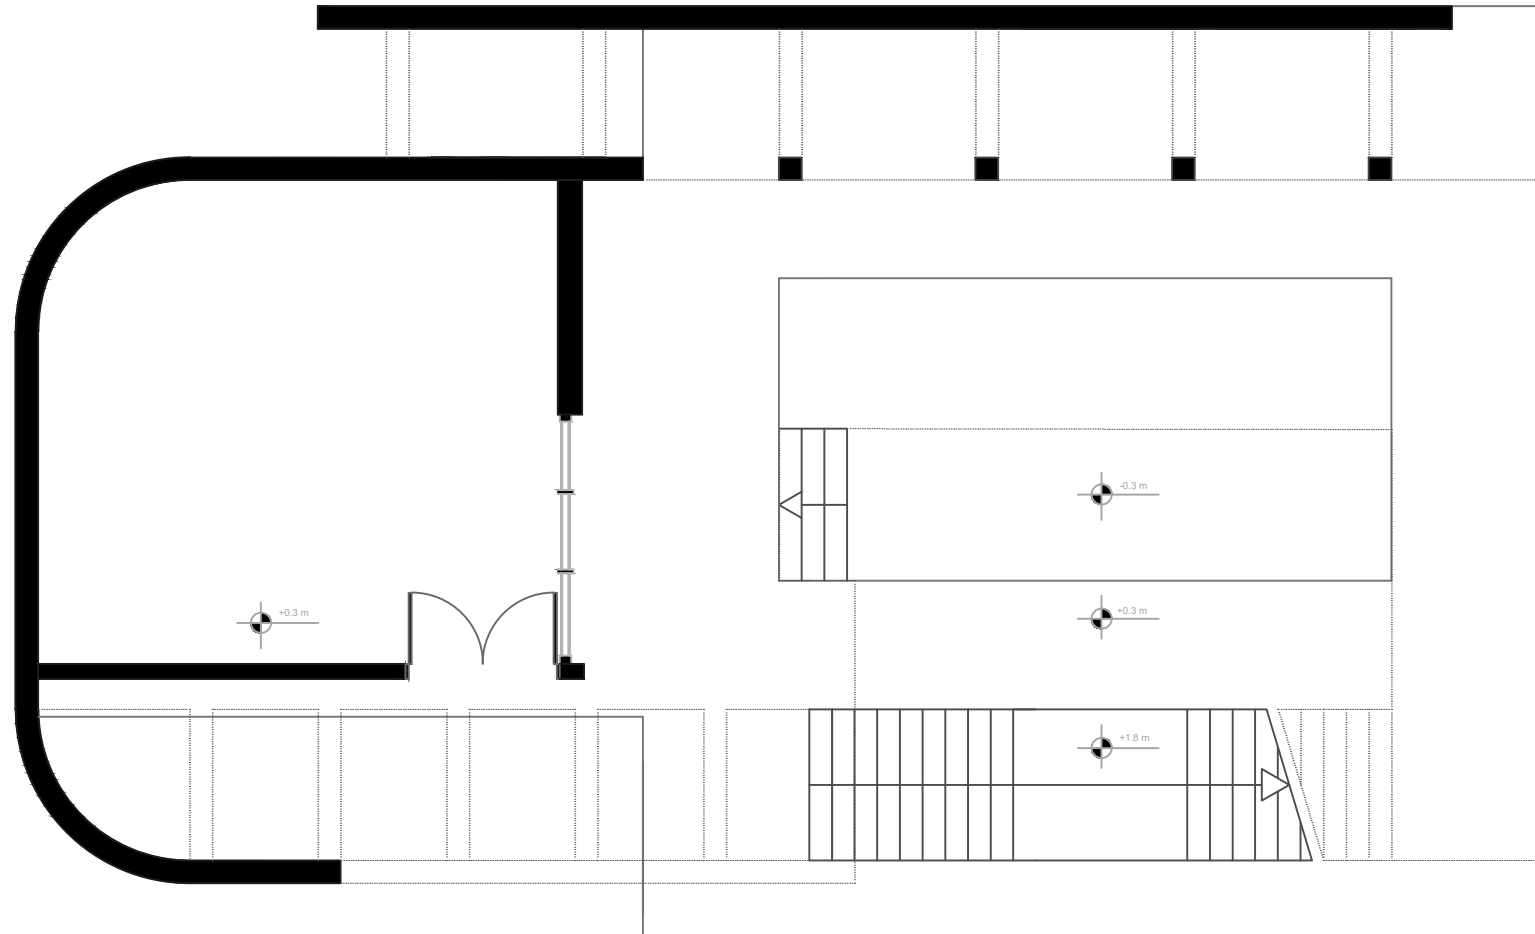

GROUND FLOOR PLAN 1/100

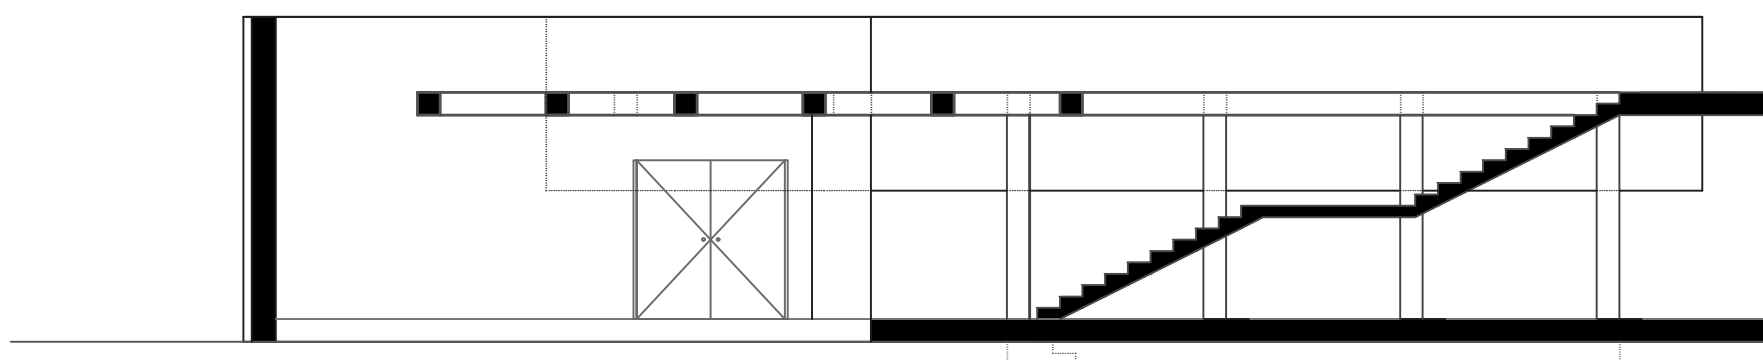

▽ +4.3 m

▽ +3.3 m

▽ +2.0 m

▽ +1.8 m

▽ +0.3 m

▽ 0.0 m

▽ -0.3 m

SECTION BB' 1/100